


家屋番号 1983番132


寄宿舎 1階 平面図

縮尺 1/200

45.600

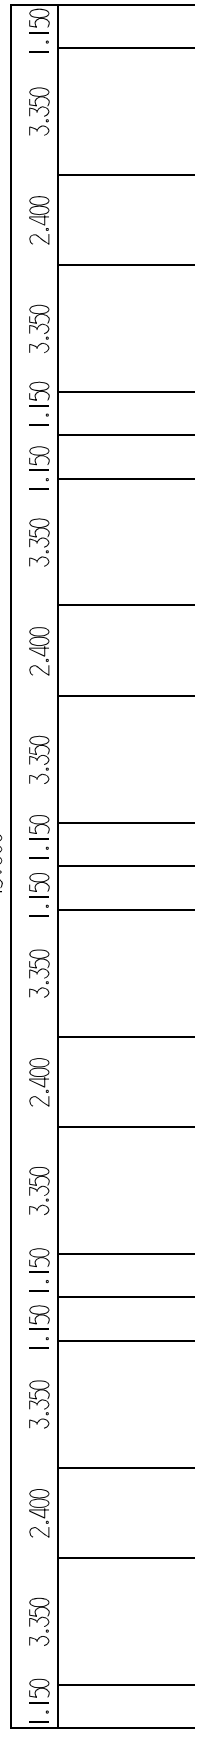

8.250
3.700
3.600
0.950

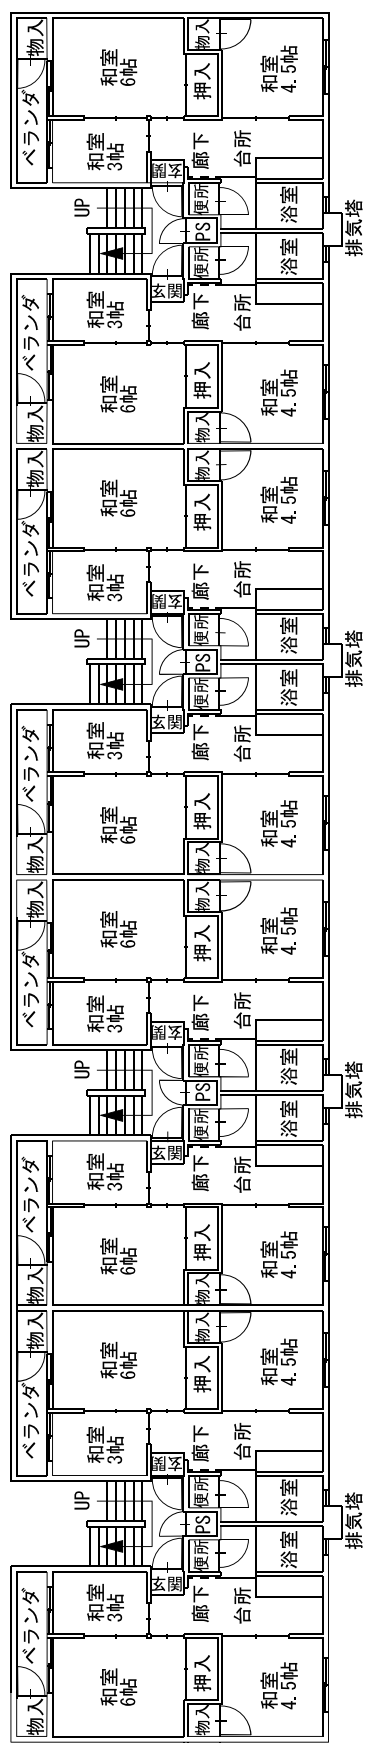


家屋番号 1983番132
 寄宿舎

縮尺 1/200

45.600

1.150	3.350	2.400	3.350	1.150	1.150	3.350	2.400	3.350	1.150	1.150	3.350	2.400	3.350	1.150

8.250	3.700	3.600	0.950
-------	-------	-------	-------

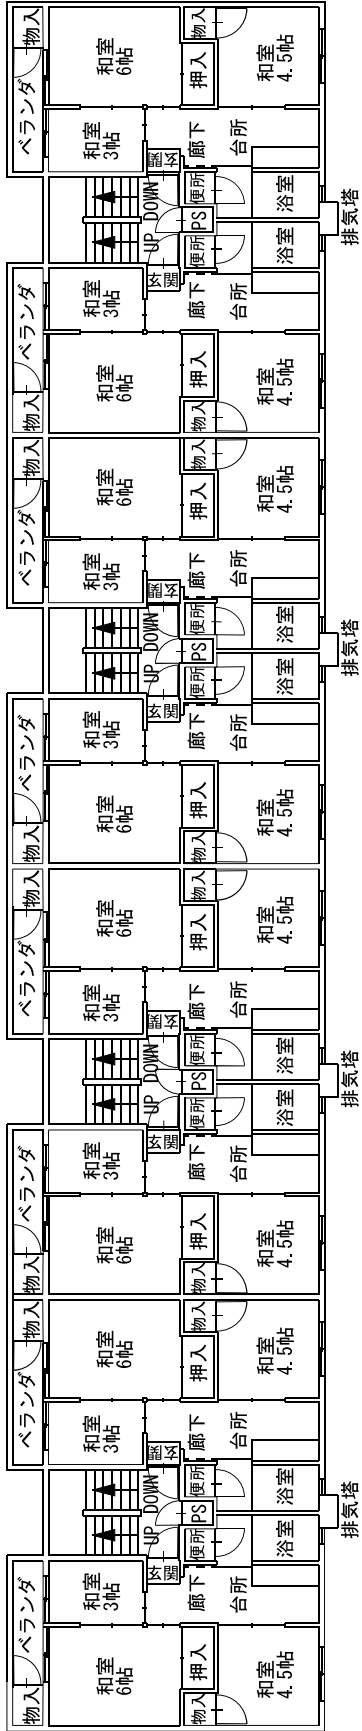

家屋番号 1983番132
 寄宿舎 4階 平面図

縮尺 1/200

