



家屋番号	1983番132
寄宿舎	1階 平面図

縮尺 1/200

45.600

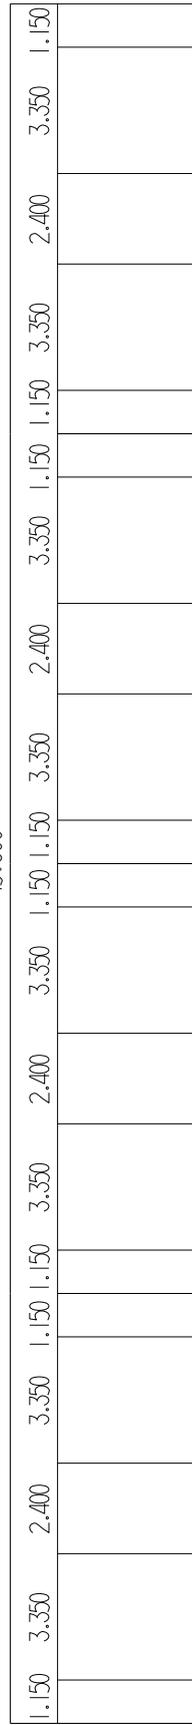


8.250	3.700	3.600	0.950
-------	-------	-------	-------

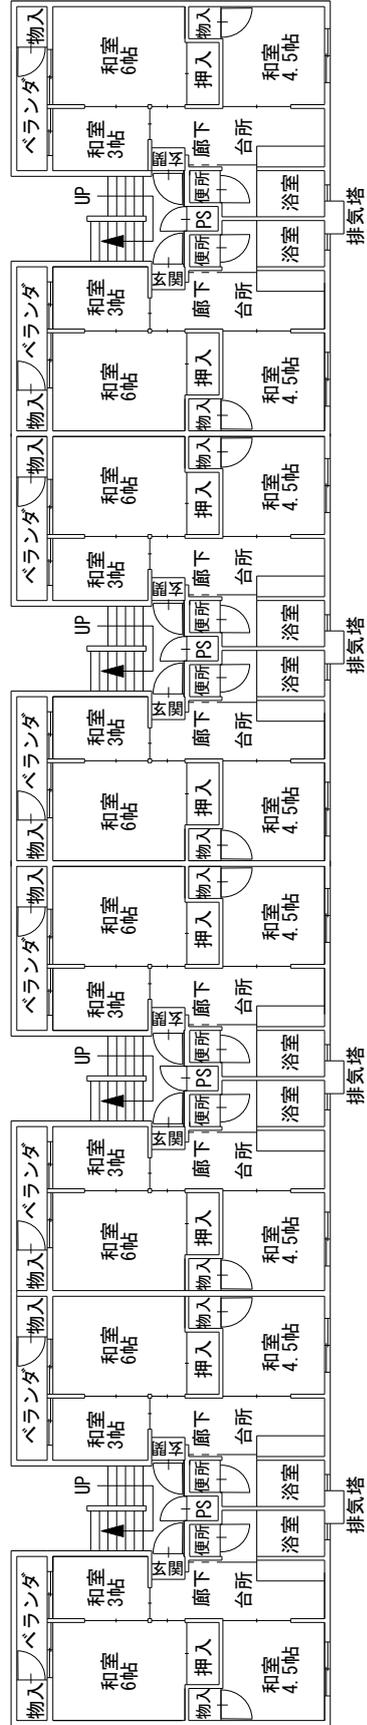

家屋番号 1983番132
 寄宿舎

縮尺 1/200

45.600

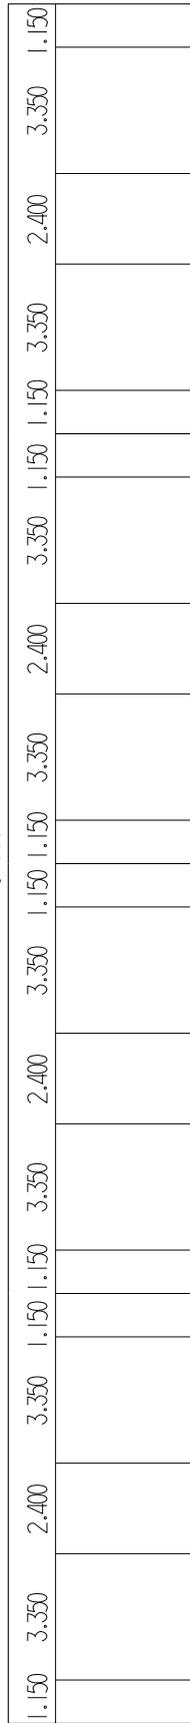

8.250
 3.700
 3.600
 0.950

