

ドラッグコスモス佐倉臼井店

図1 広域見取図




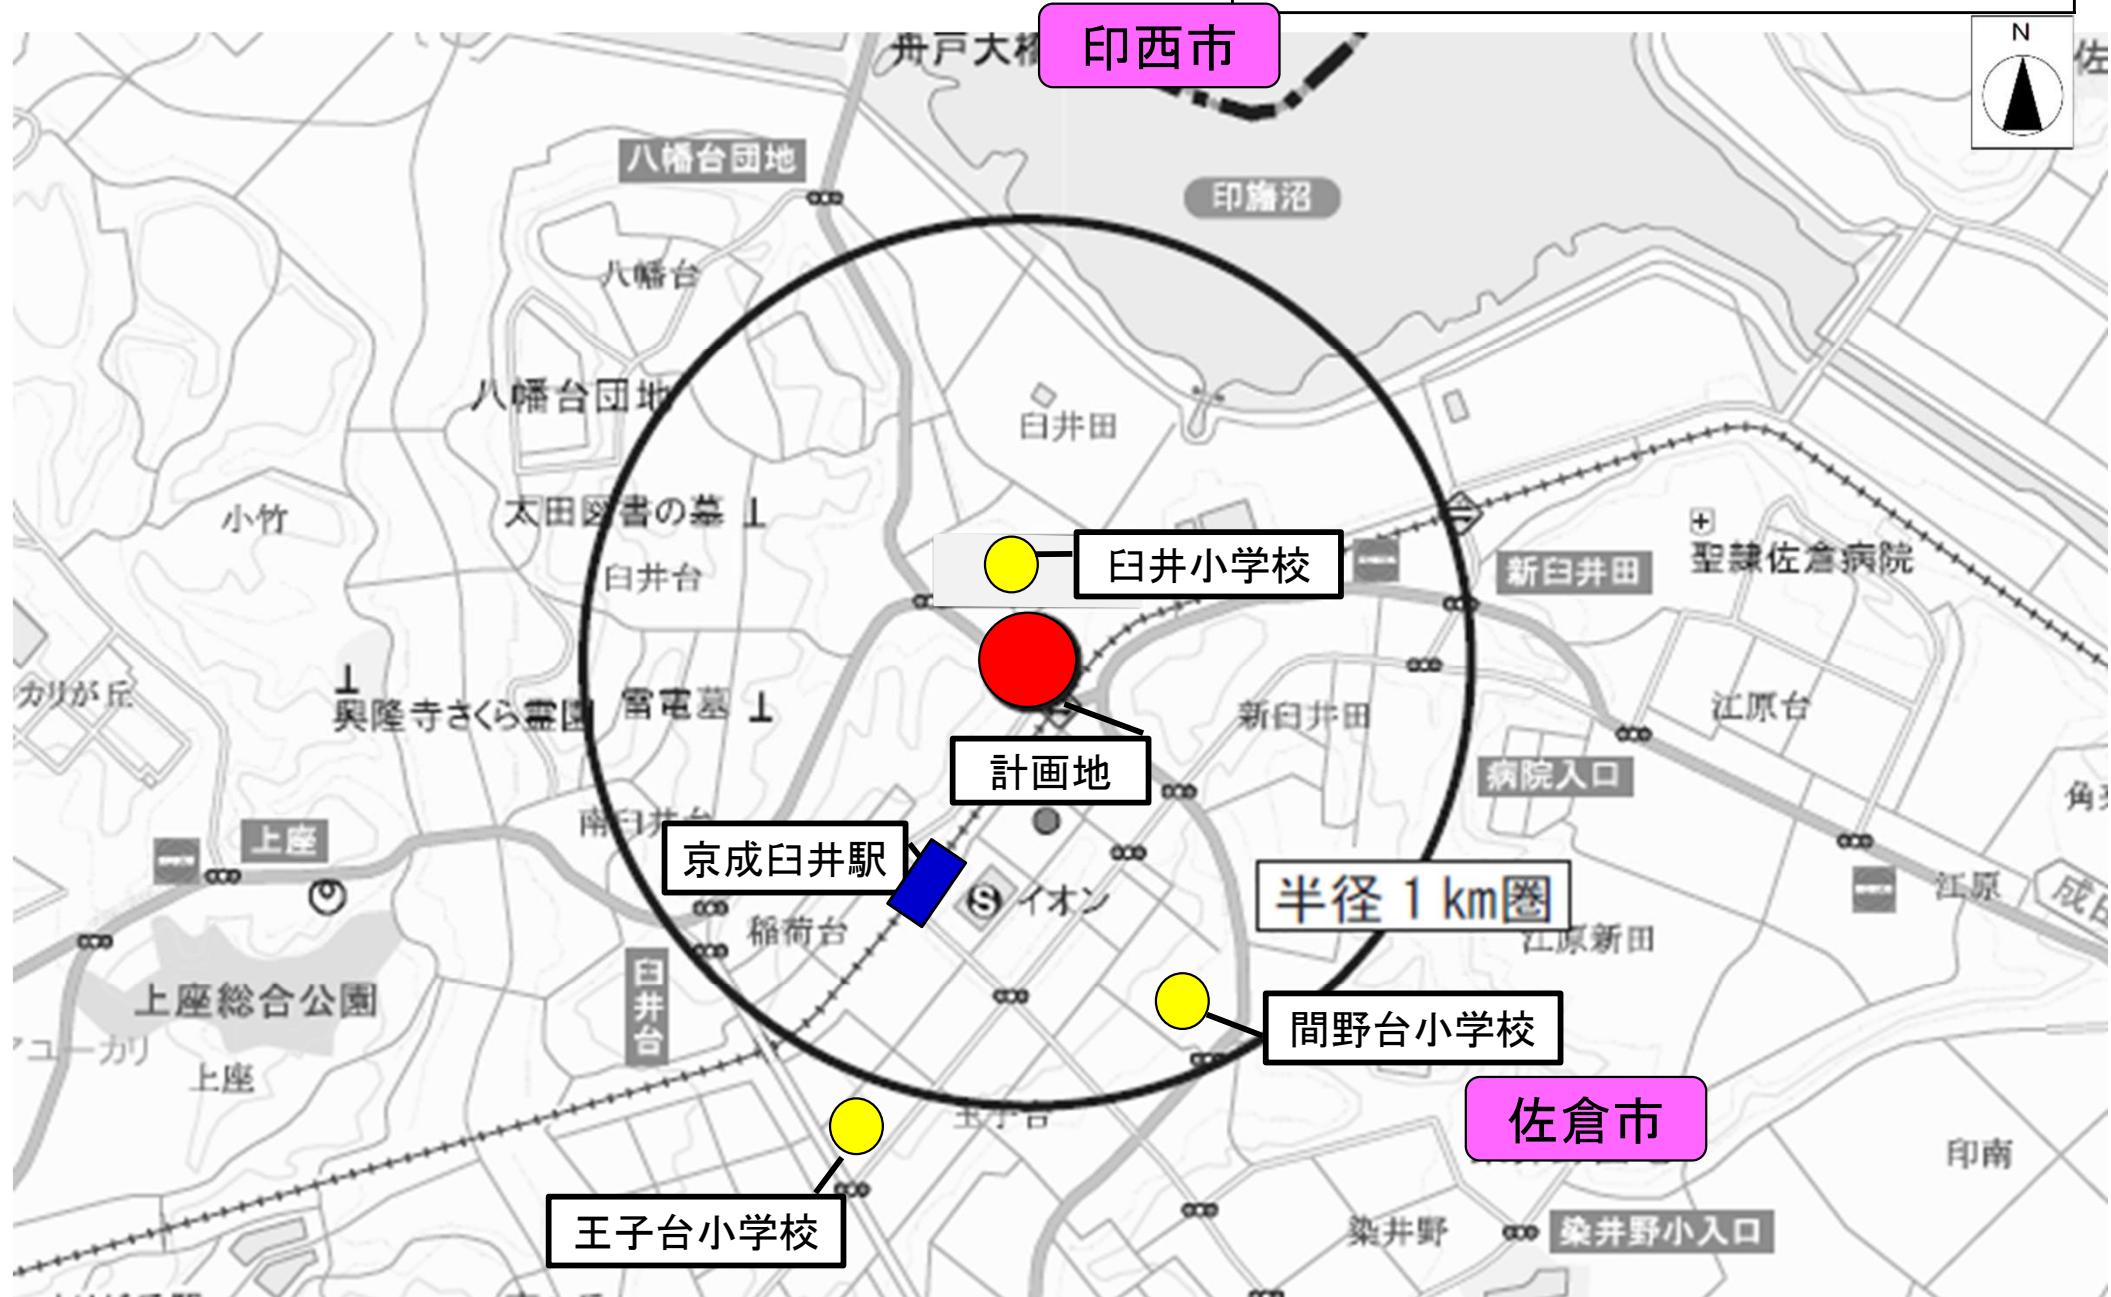


図2 周辺見取図

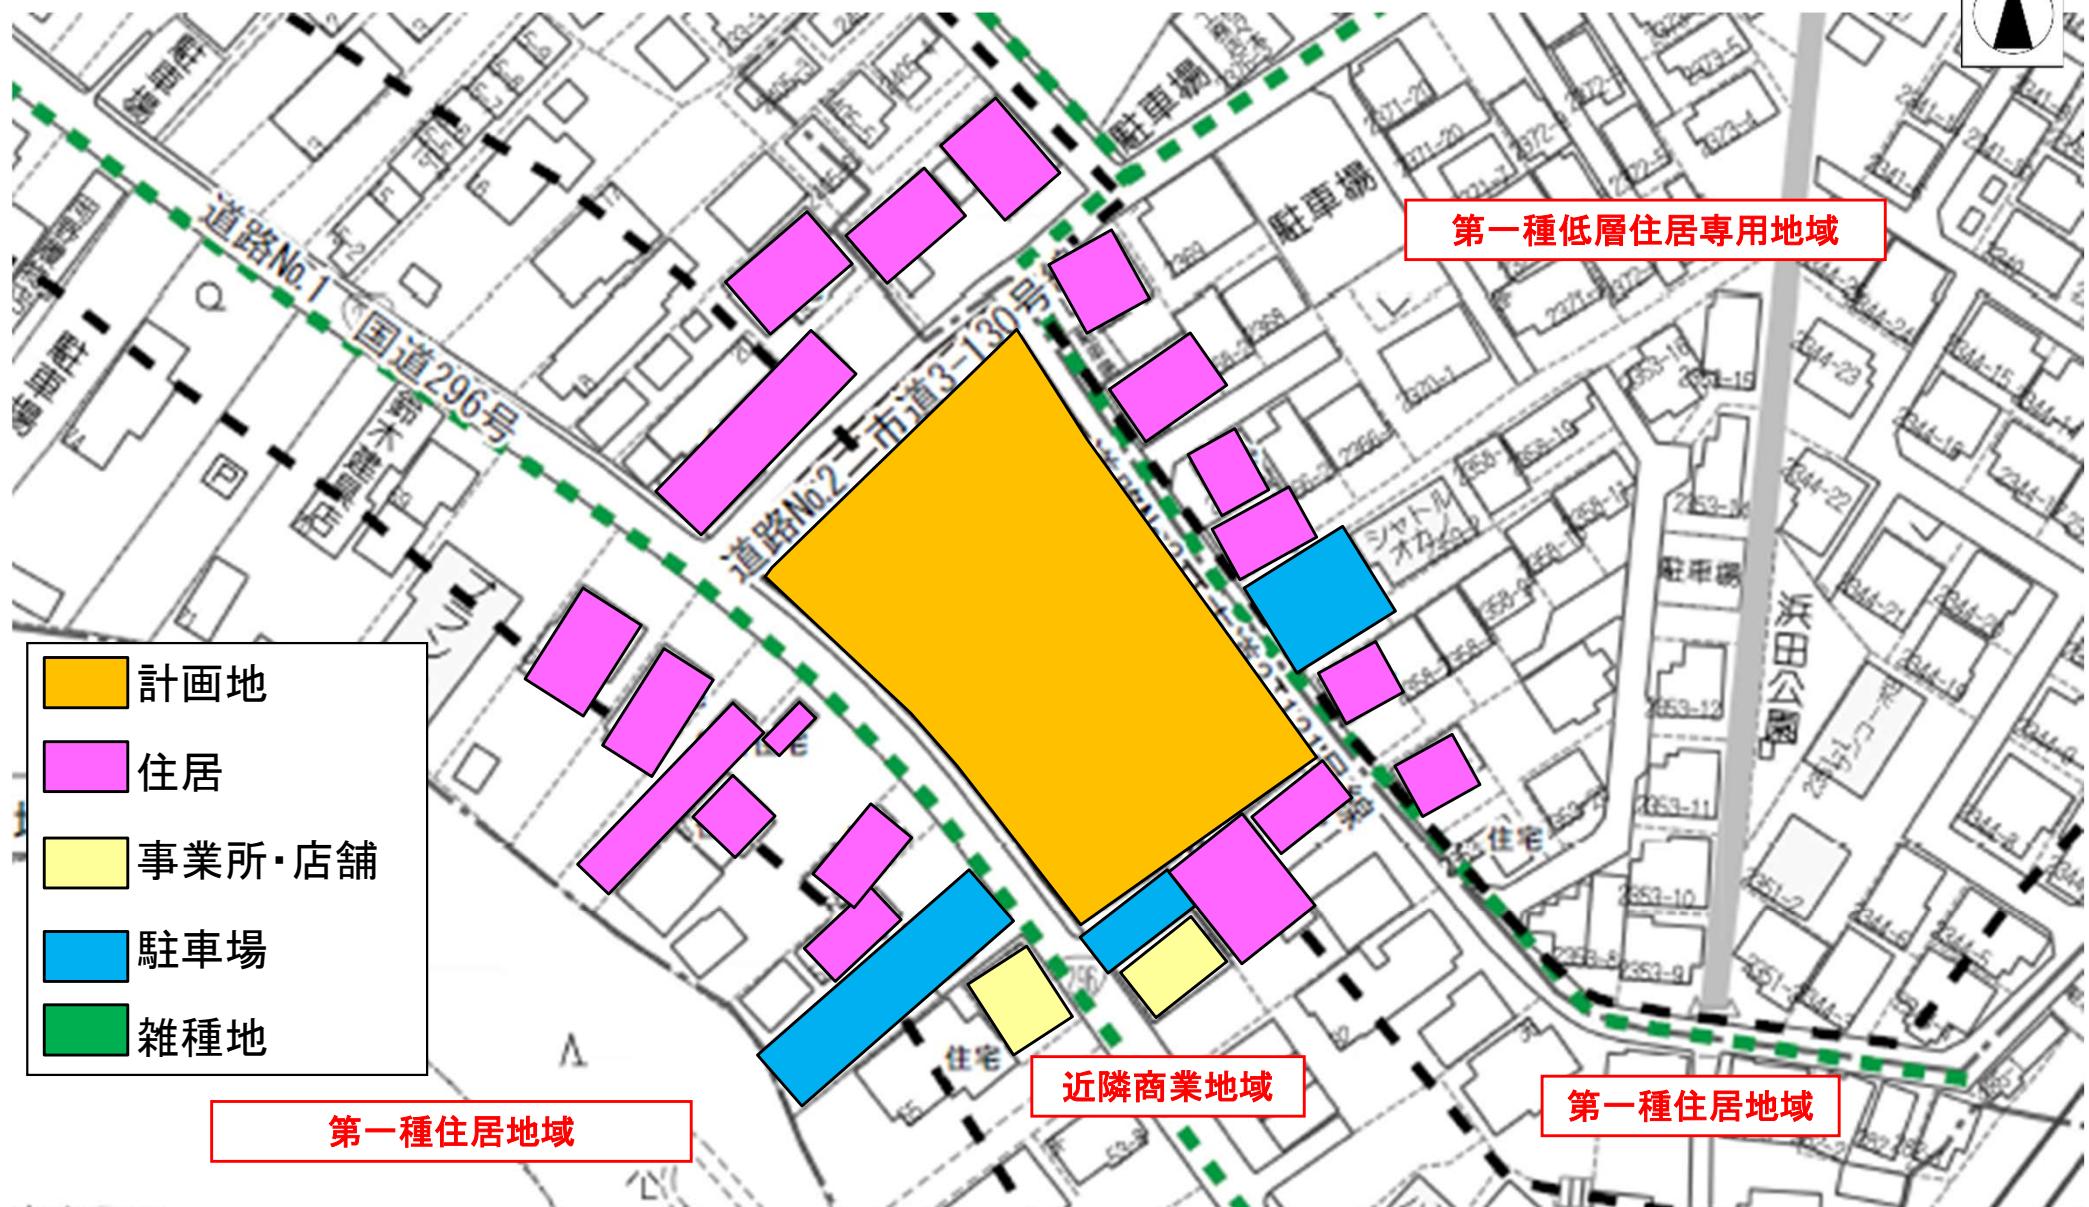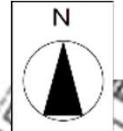

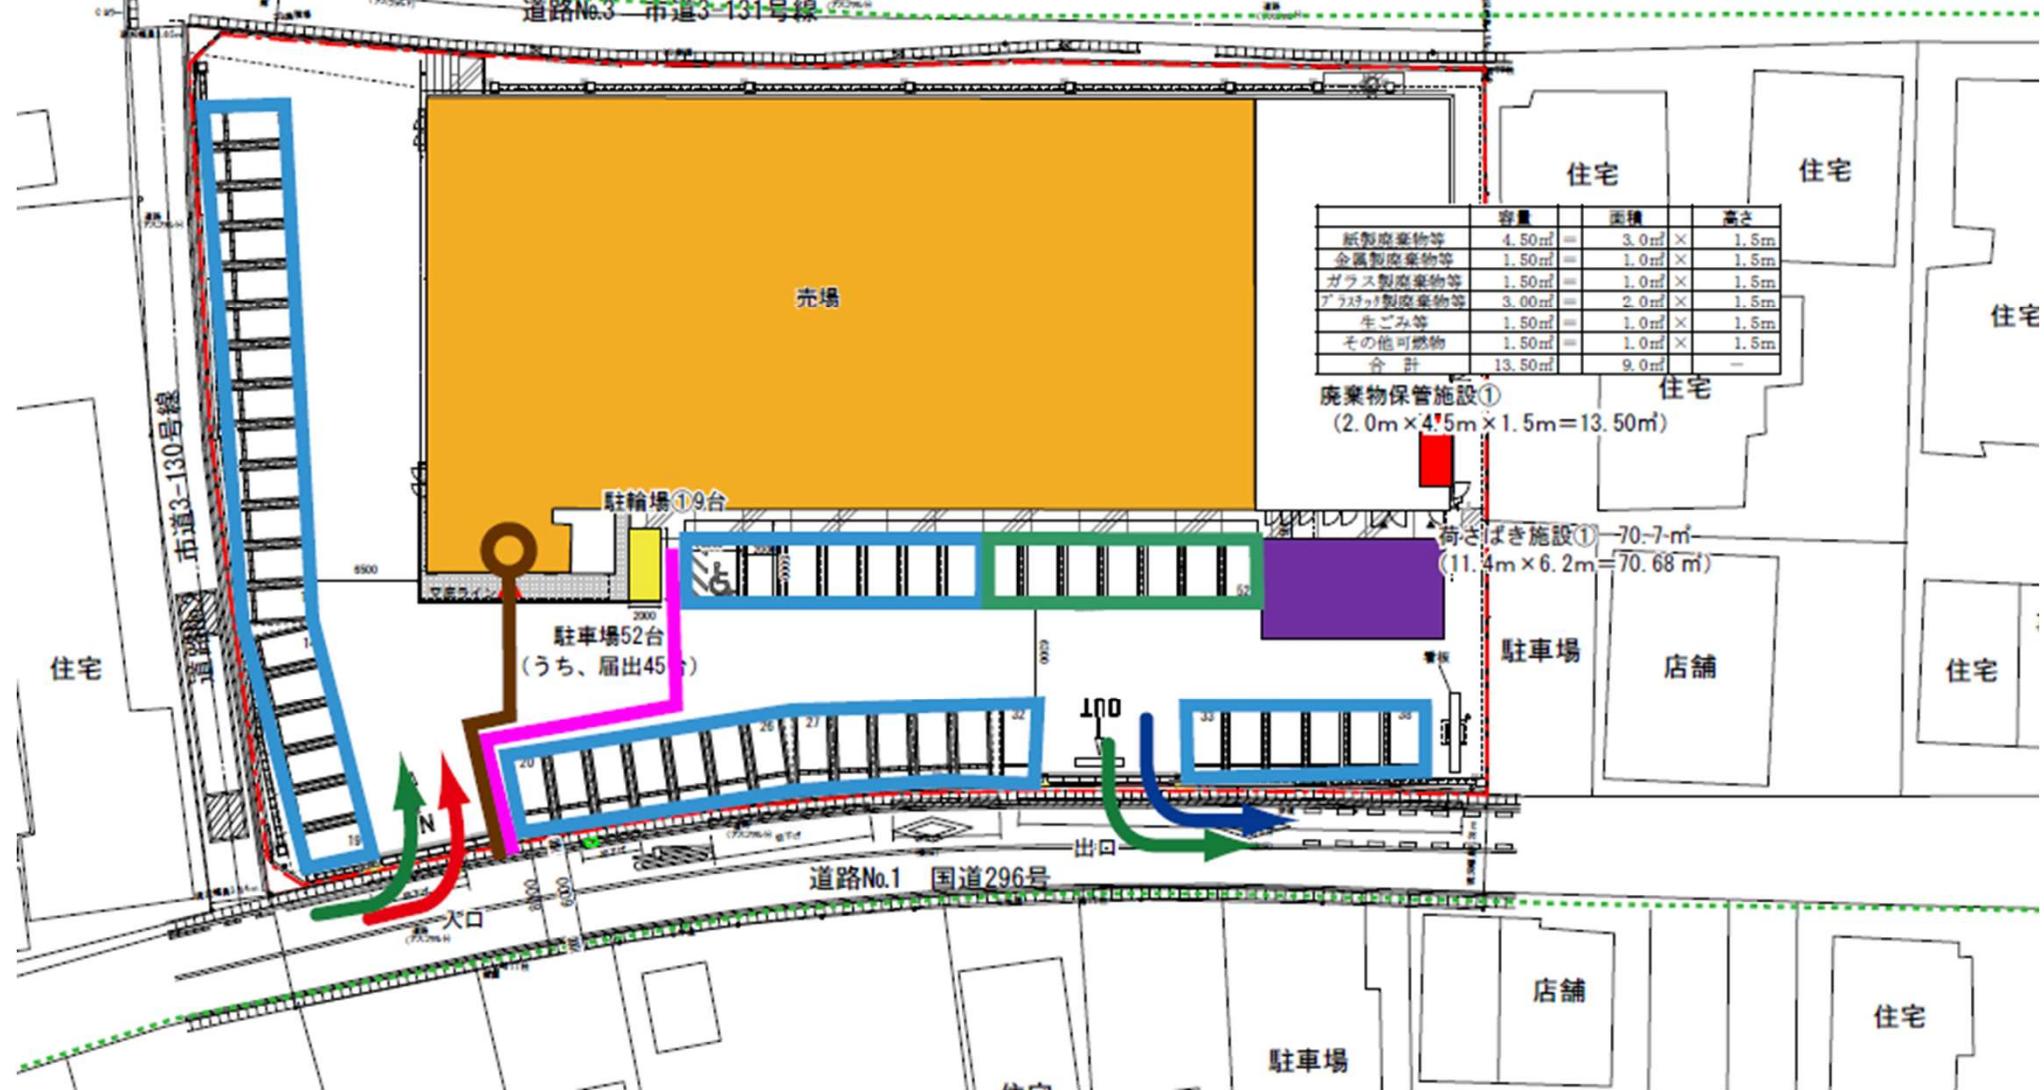

	容量	面積	高さ
紙製廃棄物等	4.50m ³	3.0m ² ×	1.5m
金属製廃棄物等	1.50m ³	1.0m ² ×	1.5m
ガラス製廃棄物等	1.50m ³	1.0m ² ×	1.5m
プラスチック製廃棄物等	3.00m ³	2.0m ² ×	1.5m
生ごみ等	1.50m ³	1.0m ² ×	1.5m
その他可燃物	1.50m ³	1.0m ² ×	1.5m
合計	13.50m ³	9.0m ²	-

廃棄物保管施設①
(2.0m × 4.5m × 1.5m = 13.50m³)

荷さばき施設① - 70.7-m²
(11.4m × 6.2m = 70.68 m²)

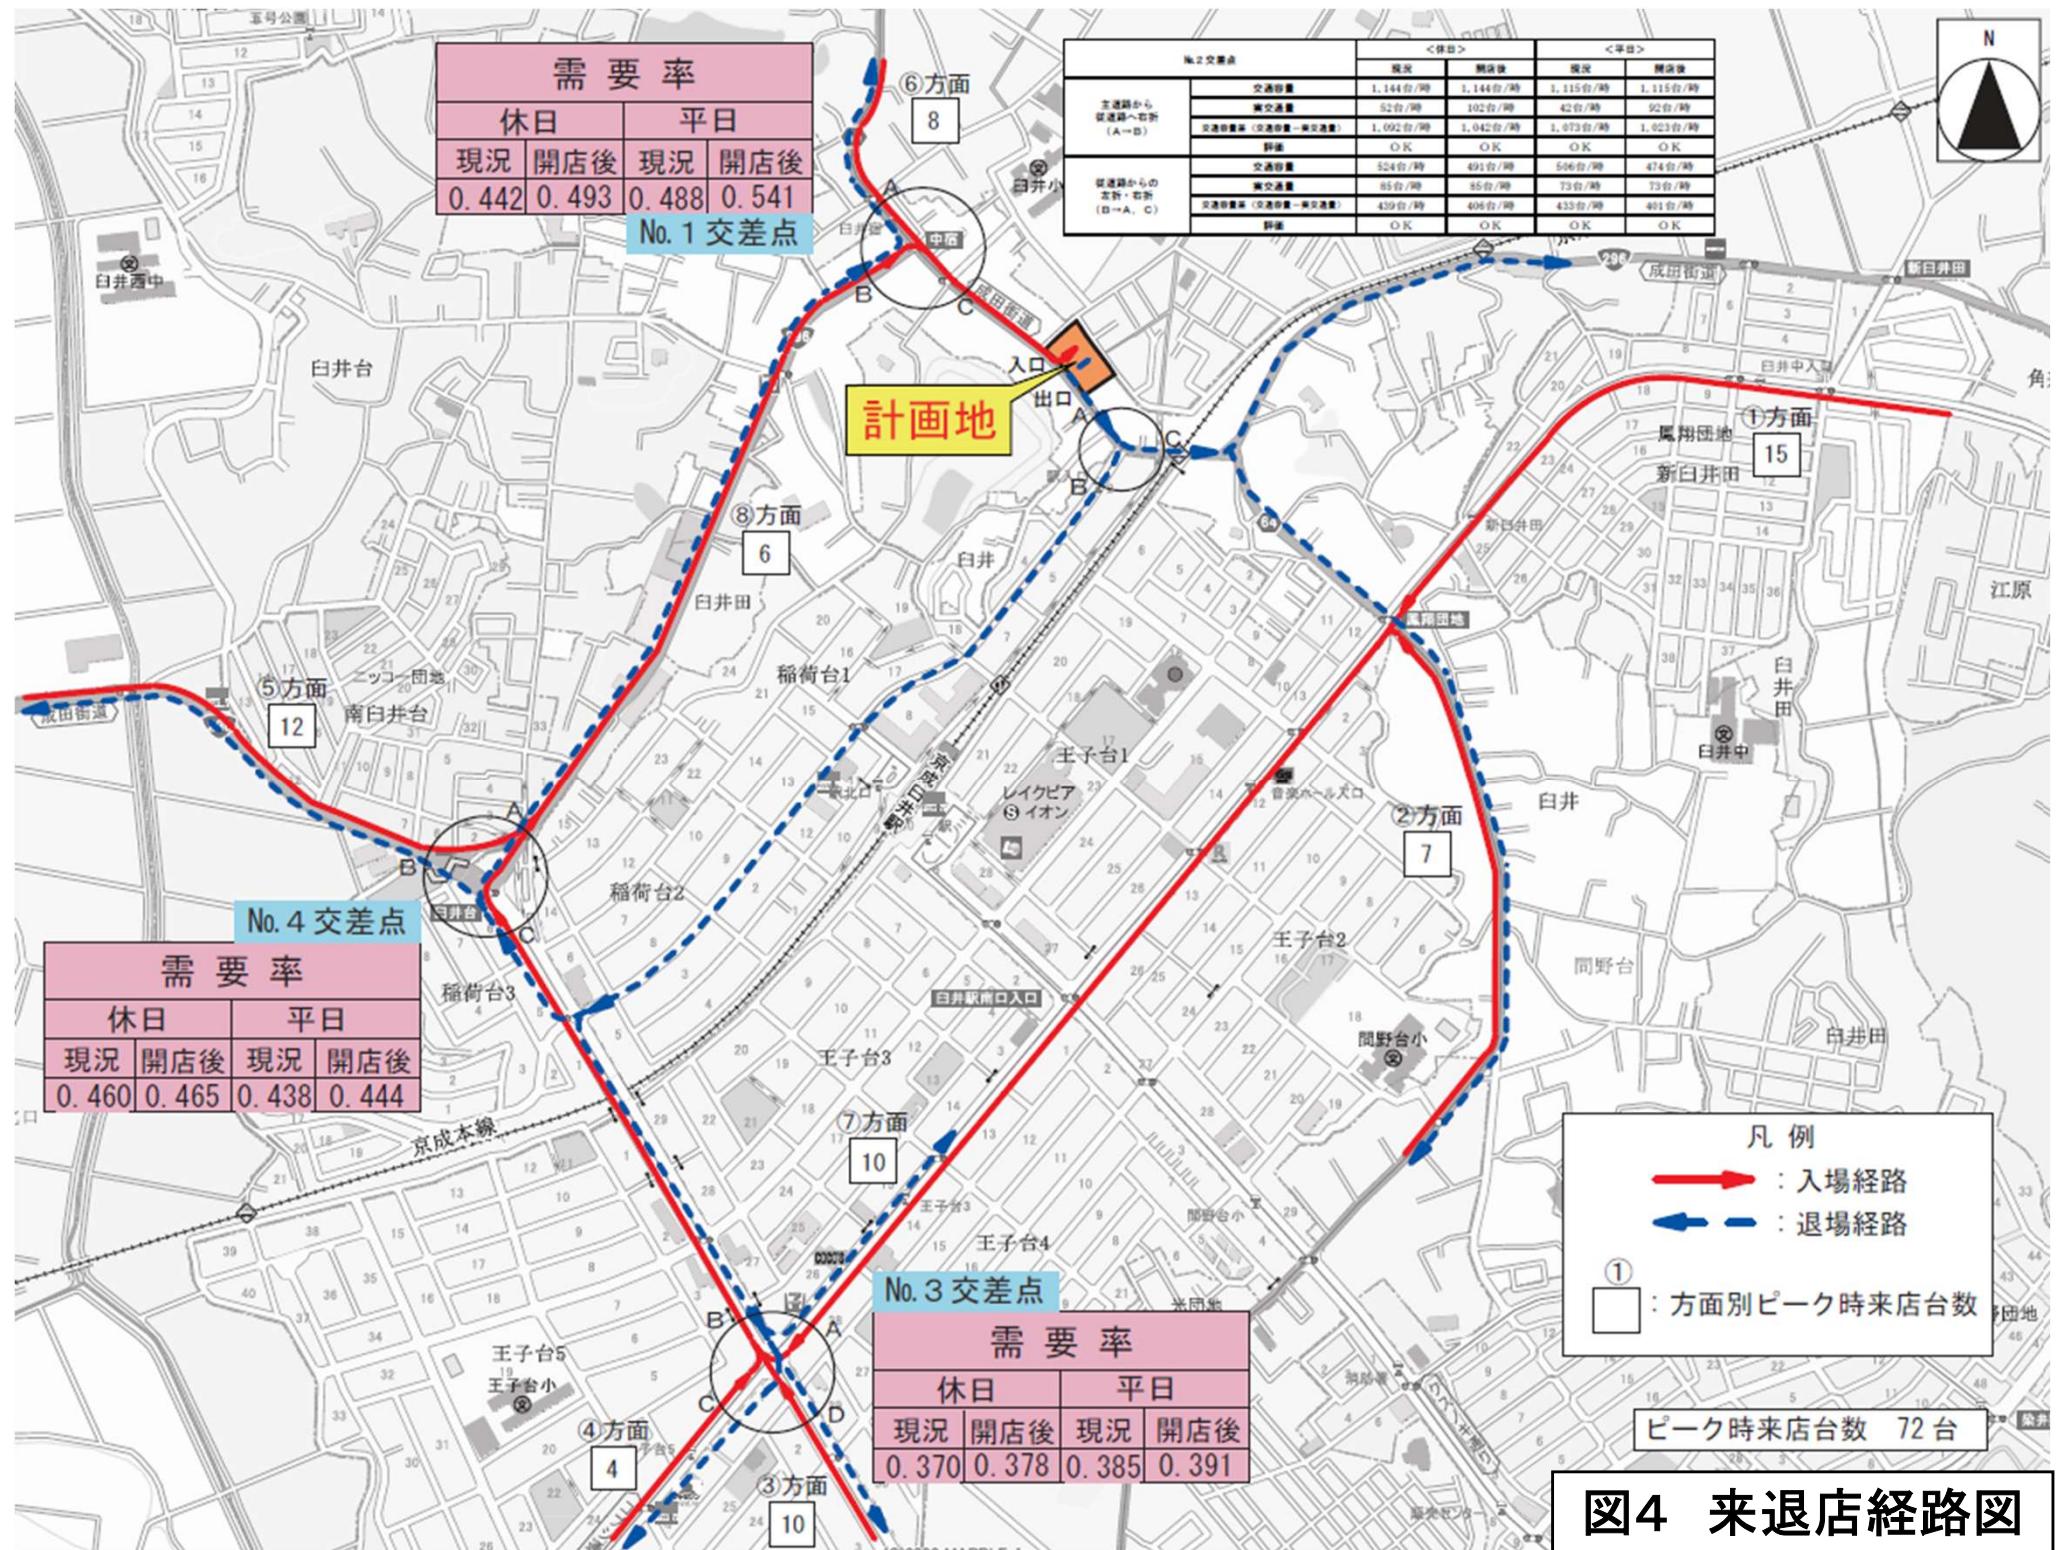


図5 騒音発生源及び予測地点位置図

