

登記年月日：平成21年6月9日



平成21年6月24日  
千葉県地方務局 印 出張所

これは図面に記載されている内容を証明した書面である。

COPY



往古敏雄

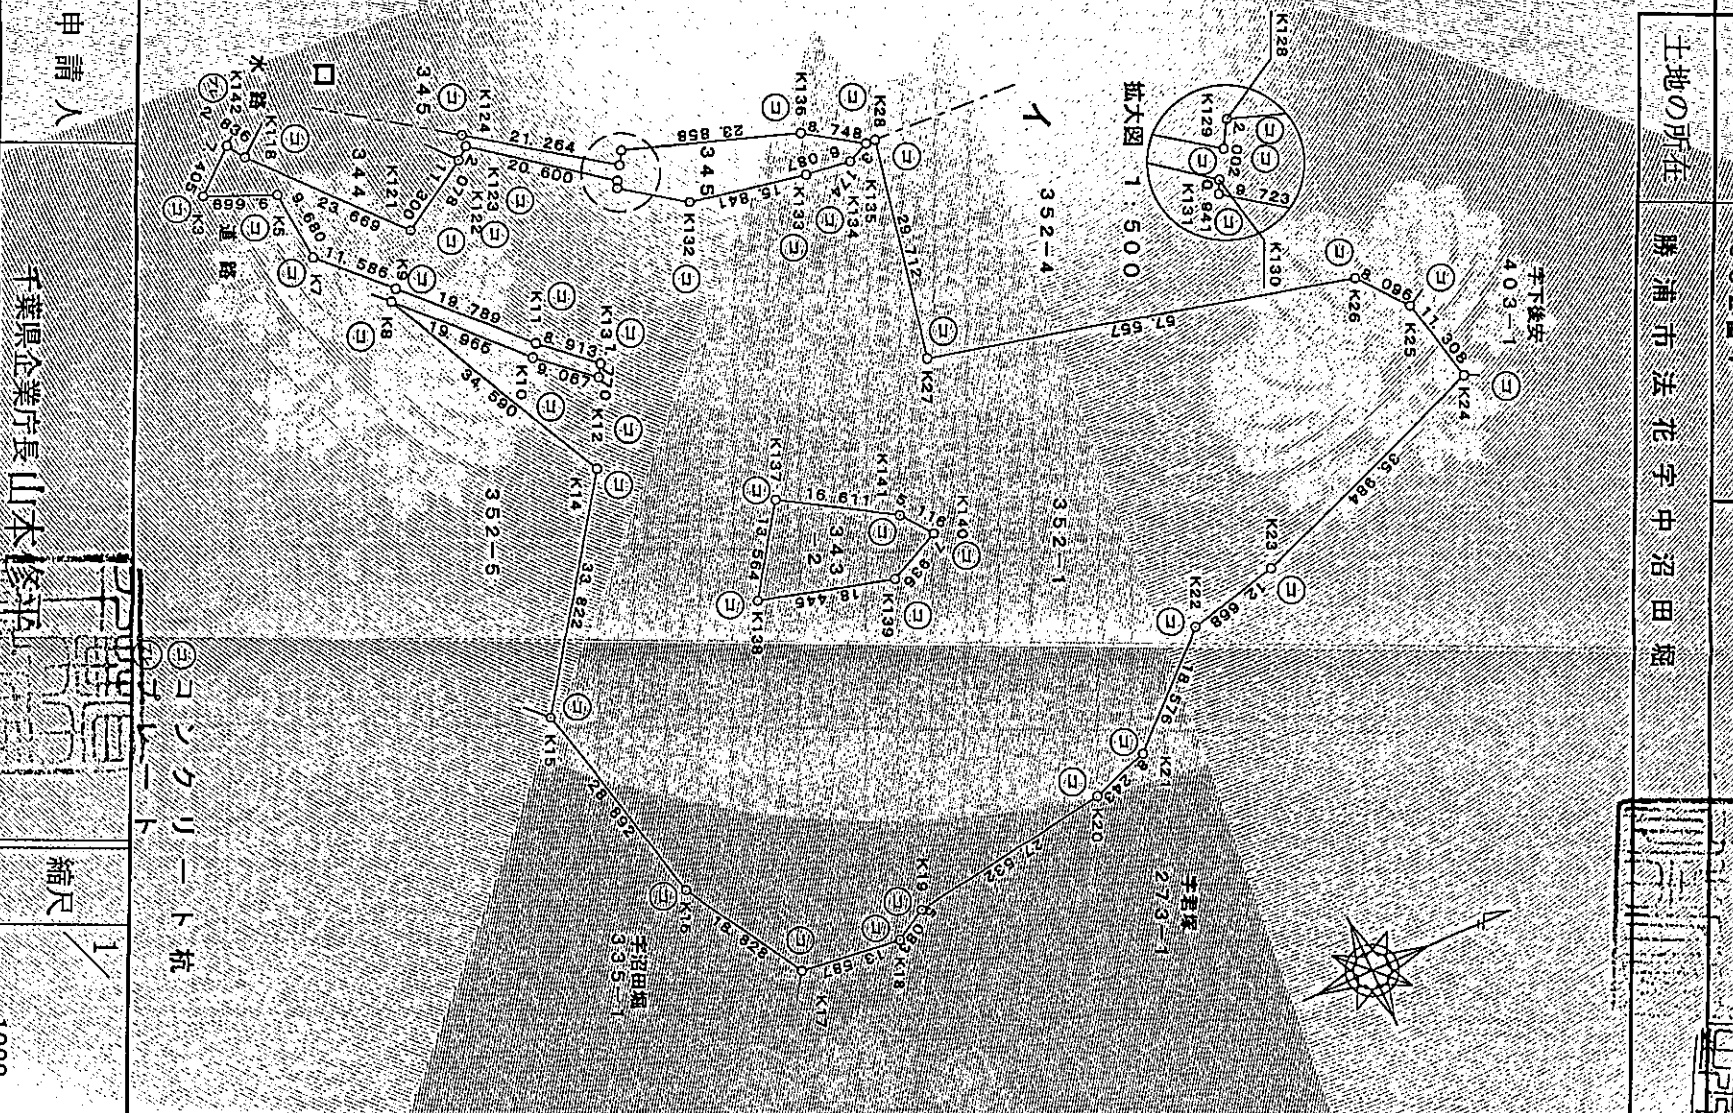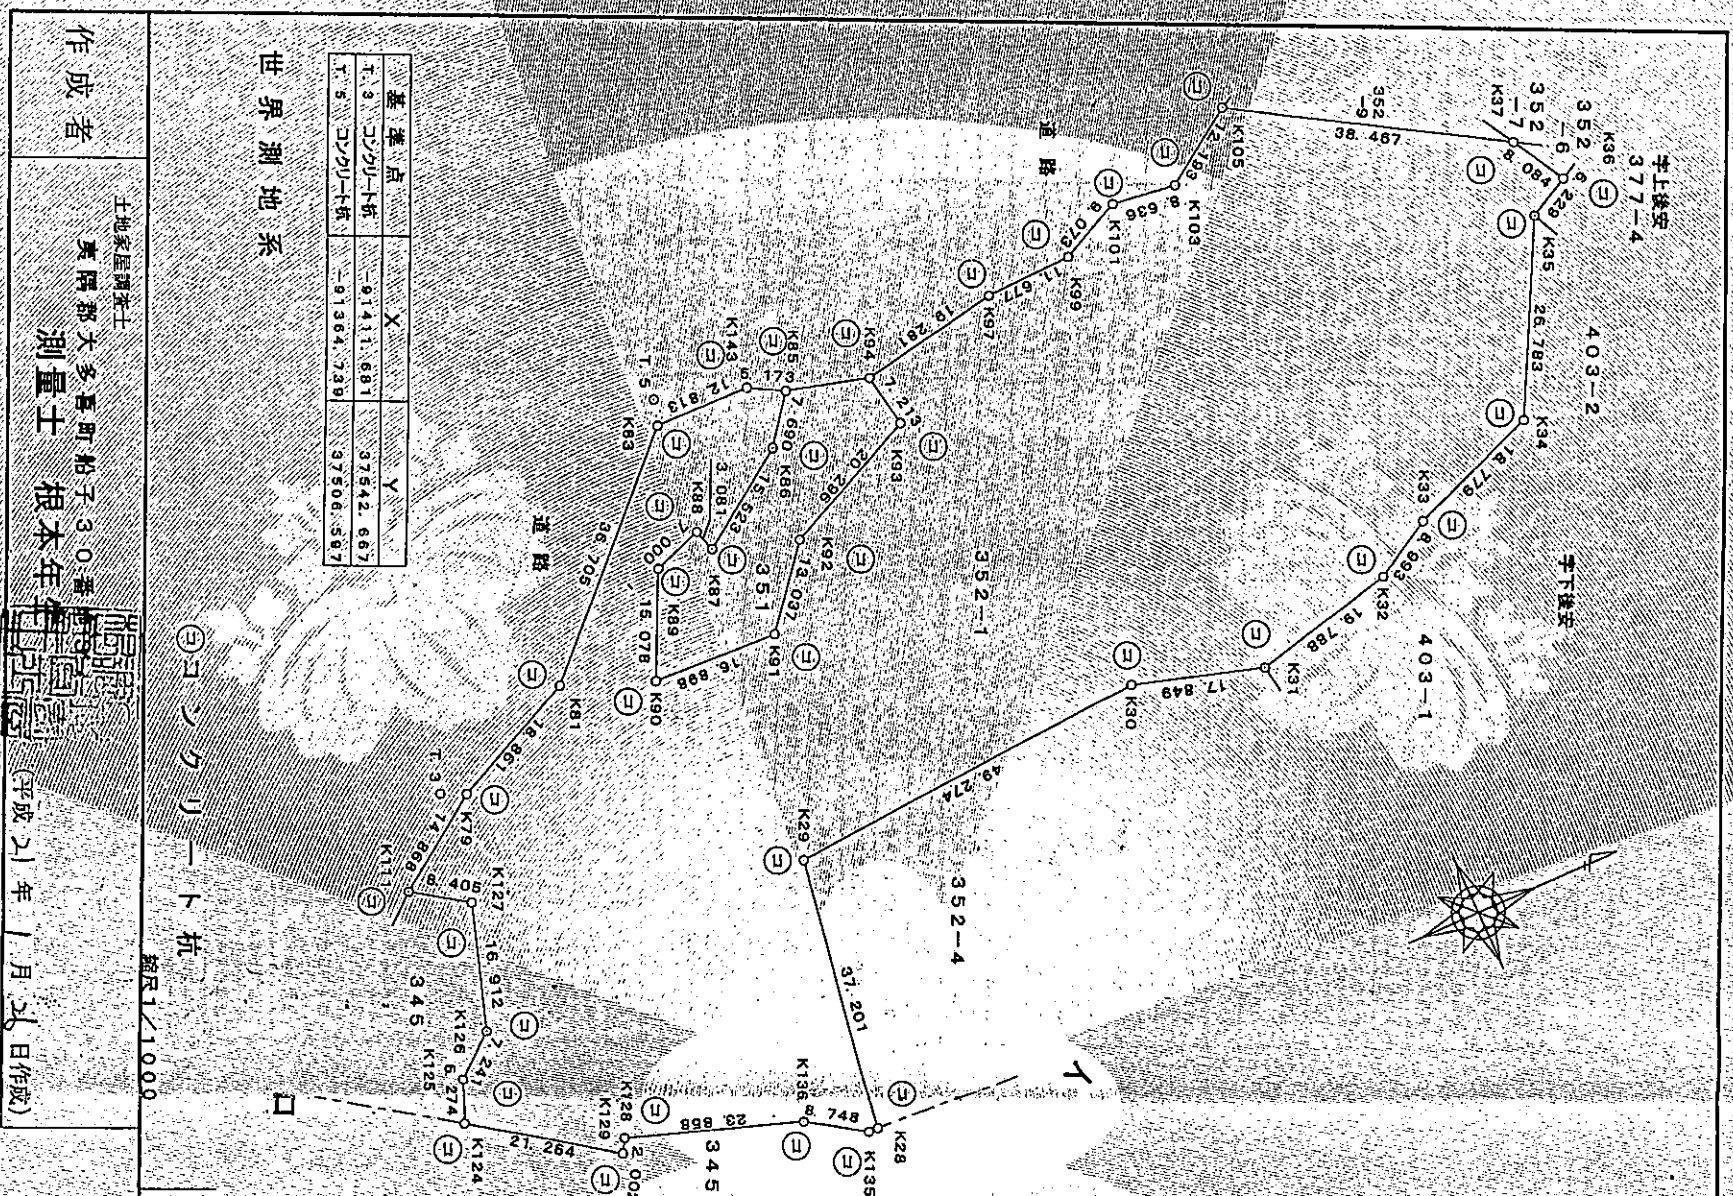

地番	352番1
土地の所在	勝浦市法花字中沼田畑
地積測量図	

作成者  
土地家屋調査士  
実務部 大森町 柏子 30番  
測量士 根本年平  
平成21年1月21日作成

申請人  
千葉県企業庁 長山 修平  
縮尺 1/1000  
(千葉県土地家屋調査士会用紙)

平成21年6月9日 登記

COPY

平成21年6月24日

千葉地方方法務局の才出張所

これは図面に記録されている内容を証明した書面である。

登記年月日：平成21年6月9日

座標求積表

地番	X	Y	X-X	Y(X-X)
K27	-91382.763	37636.099	-50.384	-1896257.212016
K28	-91377.245	37606.903	11.244	422852.017332
K29	-91371.519	37570.145	54.892	2062300.399340
K30	-91362.353	37566.882	66.276	2489782.671432
K31	-91305.243	37571.967	36.292	1363561.826364
K32	-91286.061	37567.109	26.922	1011381.600810
K33	-91278.321	37562.526	25.222	947402.090772
K34	-91260.839	37555.668	29.774	1118182.459032
K35	-91248.547	37531.872	17.780	667316.684160
K36	-91243.059	37528.925	1.532	57494.313100
K37	-91247.015	37521.875	-37.001	-1388346.896875
K105	-91280.060	37502.783	-43.066	-1615069.013078
K103	-91290.081	37509.730	-18.589	-697287.217570
K101	-91298.649	37508.048	-16.777	-629272.521296
K99	-91306.858	37511.914	-19.882	-745811.874148
K97	-91318.531	37512.223	-30.647	-1146667.098281
K94	-91337.505	37515.650	-17.660	-662826.379000
K93	-91336.191	37522.743	-17.094	-661413.768842
K92	-91354.599	37531.292	-26.572	-997281.491024
K91	-91362.763	37541.457	-25.048	-940338.414936
K90	-91379.647	37540.754	-10.464	-392826.449856
K89	-91373.227	37527.111	13.022	486678.039442
K88	-91366.625	37524.784	7.530	282861.623520
K87	-91365.697	37527.722	13.645	512065.766690
K86	-91352.980	37518.819	17.352	651026.547288
K85	-91348.345	37512.682	0.092	3451.166744
K143	-91352.888	37510.206	-17.354	-660962.114924
K83	-91365.699	37509.939	-38.568	-1446683.327952
K81	-91391.456	37536.090	-42.845	-1607107.693950
K79	-91408.514	37544.138	-29.276	-1099142.184088
K111	-91420.732	37552.611	-5.288	-197827.154748
K127	-91413.782	37557.939	1.832	68805.045048
K126	-91418.900	37573.459	-10.651	-400194.911809
K125	-91424.433	37578.131	-7.952	-298821.291712
K124	-91426.852	37583.920	14.997	553646.048240
K129	-91409.436	37596.121	18.423	692633.381183
K128	-91408.429	37594.890	23.596	887077.226440
K136	-91385.840	37602.068	29.908	1124602.679652
K135	-91378.521	37606.861	4.407	165733.486427
K134	-91381.433	37608.126	-8.952	-336667.943952
K133	-91387.473	37607.369	-21.597	-812206.348293

作成者

土地家屋調査士  
英陽郡大多喜町船子30番地  
測量士 根本年

平成21年1月21日作成

地番 352番1

地積測量図

土地の所在

勝浦市法花字中沼田畑

座標求積表

地番	X	Y	X-X	Y(X-X)	面積
K132	-91403.030	37604.379	-23.476	-882800.401404	
K131	-91410.949	37598.737	-7.508	-282291.317396	
K130	-91410.538	37597.890	-16.009	-601904.621010	
K123	-91426.958	37585.450	-18.036	-677891.176200	
K122	-91428.574	37586.757	-11.219	-421685.826783	
K121	-91438.177	37592.774	-25.250	-949216.028500	
K118	-91453.824	37574.984	-17.179	-645500.134766	
K142	-91455.356	37572.567	-7.140	-268266.128380	
K3	-91460.964	37577.404	3.285	123441.772140	
K5	-91452.071	37581.200	9.646	362506.255200	
K7	-91451.318	37590.851	9.971	337227.524321	
K9	-91443.100	37599.018	22.153	832931.045754	
K11	-91429.165	37613.069	20.675	777650.201575	
K13	-91422.425	37618.902	5.817	218839.152934	
K12	-91423.348	37620.413	-7.844	-298094.519572	
K10	-91430.269	37614.555	-20.981	-789190.978455	
K8	-91444.329	37600.380	1.783	67041.477540	
K14	-91428.486	37631.129	95.637	1341060.544173	
K137	-91408.692	37644.574	94.001	1279953.160574	
K141	-91394.485	37653.183	17.273	650383.429959	
K140	-91391.419	37667.279	-4.096	-154224.214784	
K139	-91398.581	37660.699	-24.936	-939107.190264	
K138	-91416.355	37655.767	-10.111	-380737.460137	
K137	-91408.692	37644.574	-12.131	-466656.327194	
K14	-91428.486	37631.129	-39.124	-1472280.290996	
K15	-91447.816	37655.884	-12.259	-466660.258953	
K16	-91440.745	37686.898	16.553	623831.222593	
K17	-91431.263	37703.165	22.983	866531.841195	
K18	-91417.762	37704.694	17.853	673141.501982	
K19	-91413.410	37702.067	31.616	1191988.550272	
K20	-91386.146	37696.233	55.074	1322227.824243	
K21	-91378.386	37695.594	21.241	800682.112154	
K22	-91364.905	37682.760	25.755	970519.483800	
K23	-91352.581	37679.826	45.962	1731463.364352	
K24	-91318.953	37667.019	30.867	1162667.875473	
K25	-91321.714	37656.053	-7.908	-297784.067124	
K26	-91326.861	37649.803	-61.049	-2296482.823347	
			面積	34198.580862	
			面積	17099.290416	
			面積	17099.29 m <sup>2</sup>	

申請人

千葉県企業片長山本修平

縮尺 1/

(千葉県土地家屋調査士会用品)

平成21年六月九日 登記



登記官 佐藤 敏雄

登記官